




three inches = one foot  
one and one half inches = one foot  
one inch = one foot  
three quarters inch = one foot  
one half inch = one foot  
one eighth inch = one foot  
one quarter inch = one foot  
one eighth inch = one foot

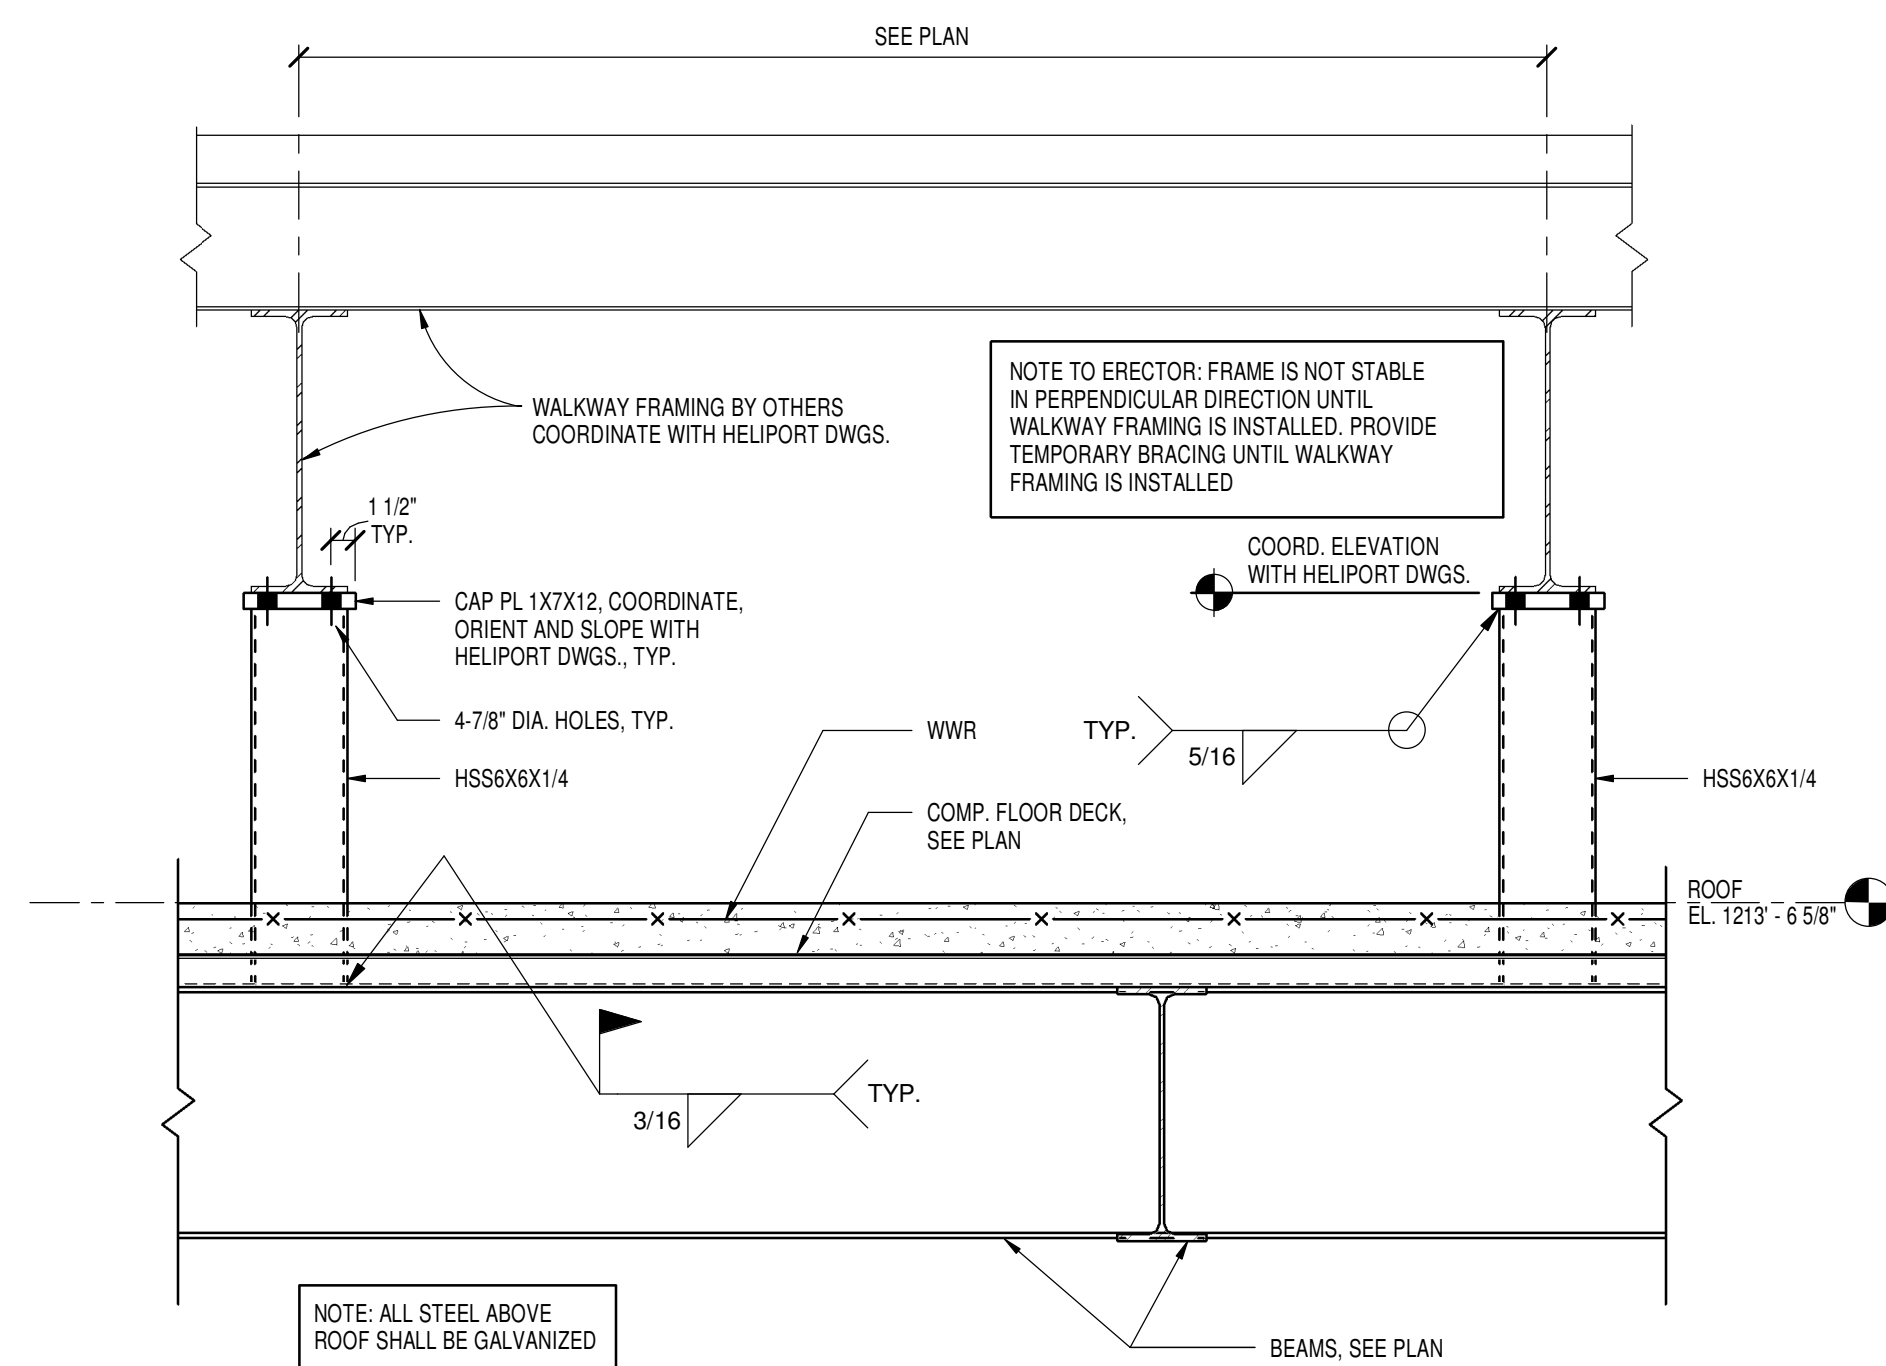


1 SECTION  
1" = 1'-0"

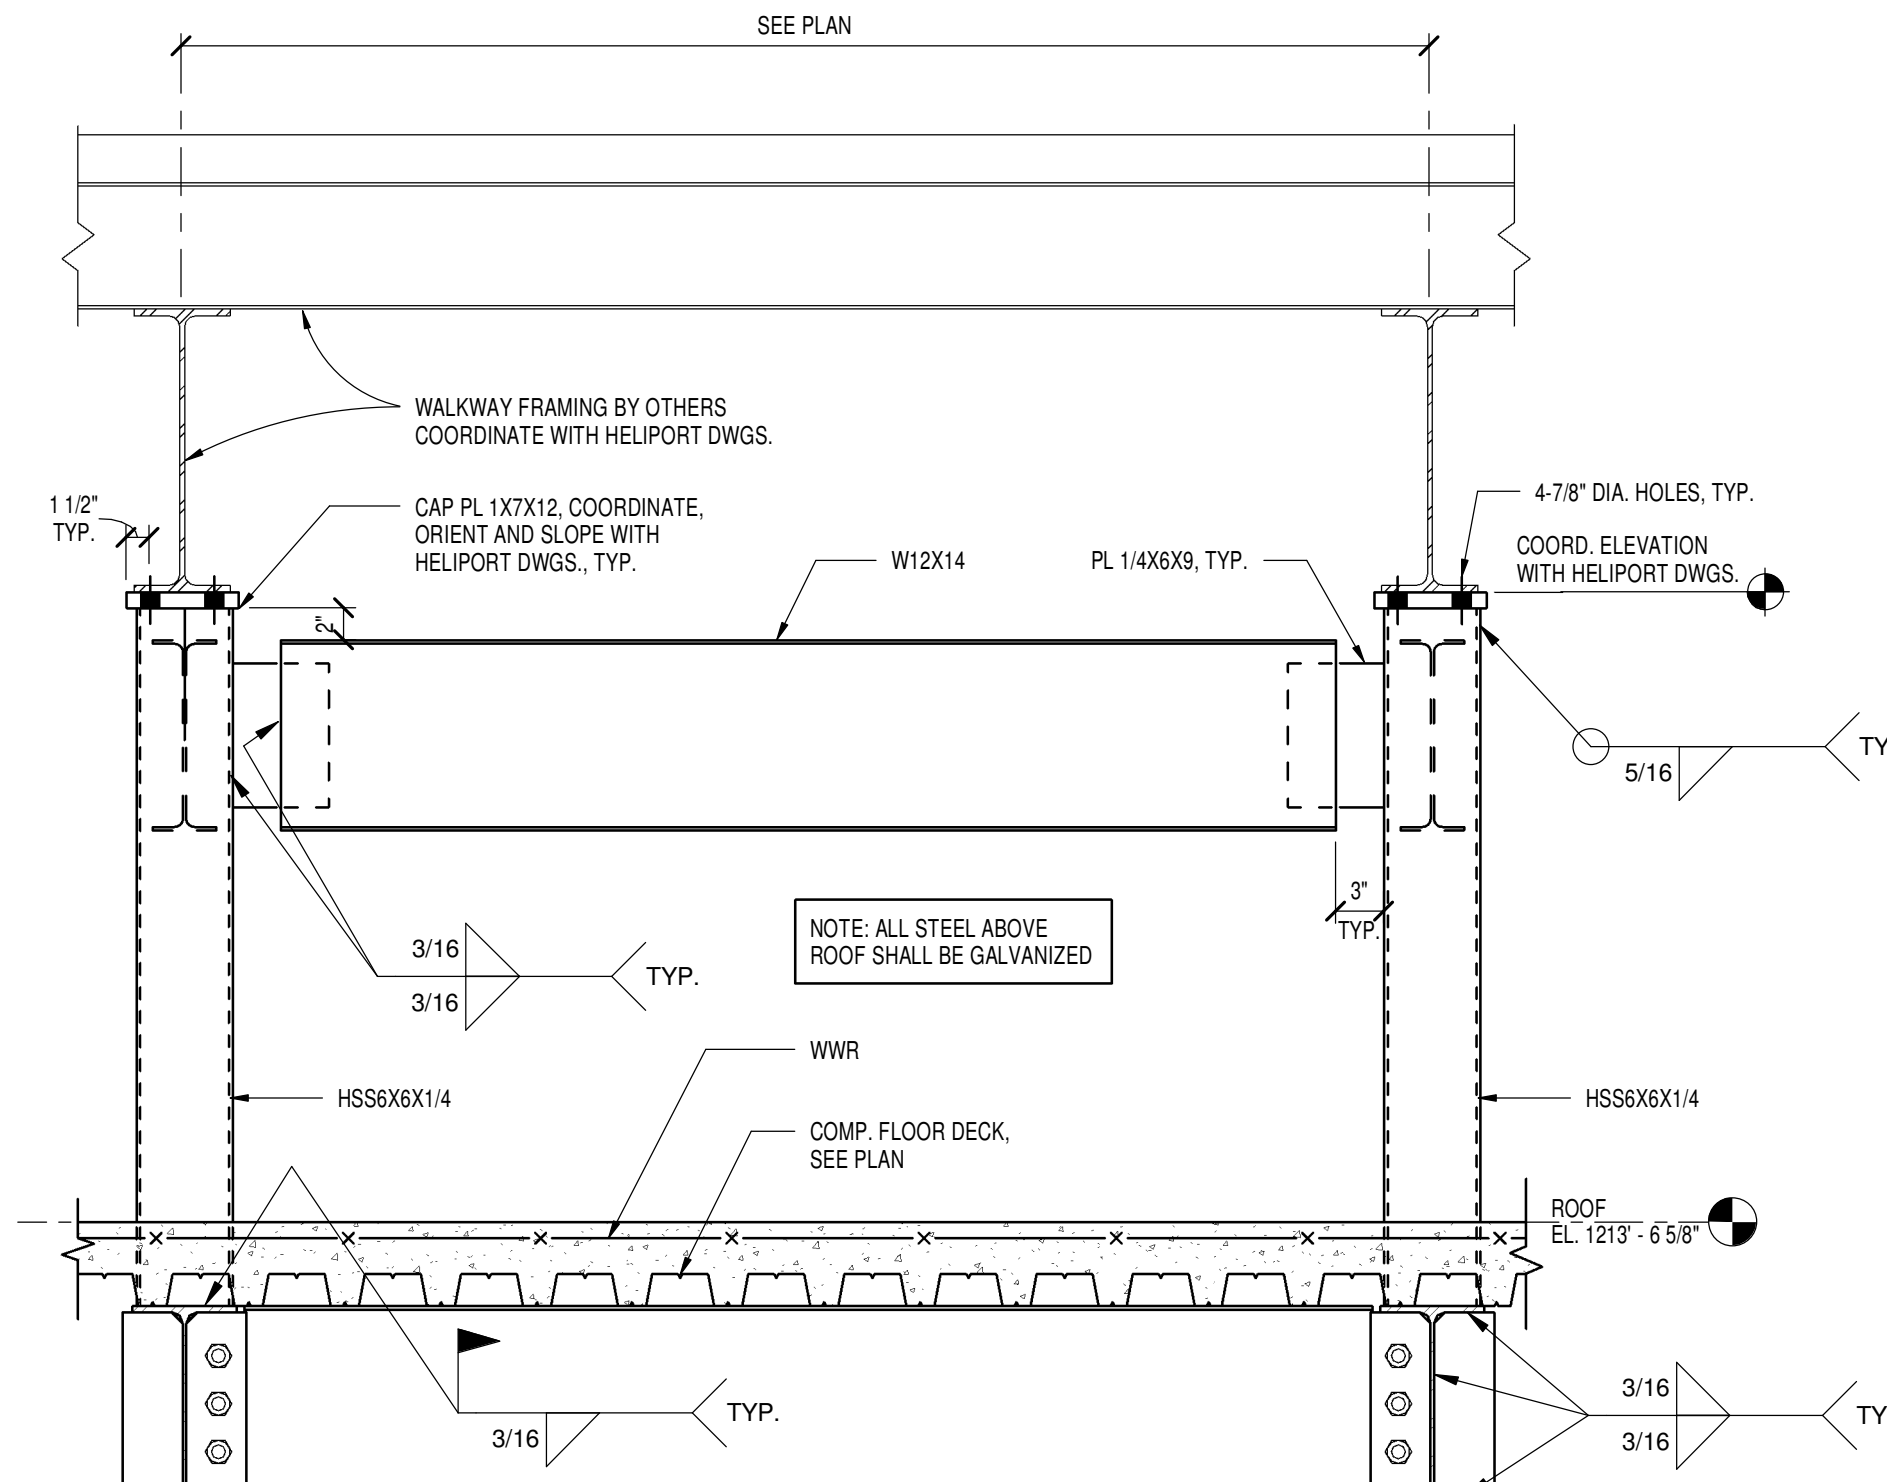


2 SECTION  
1" = 1'-0"

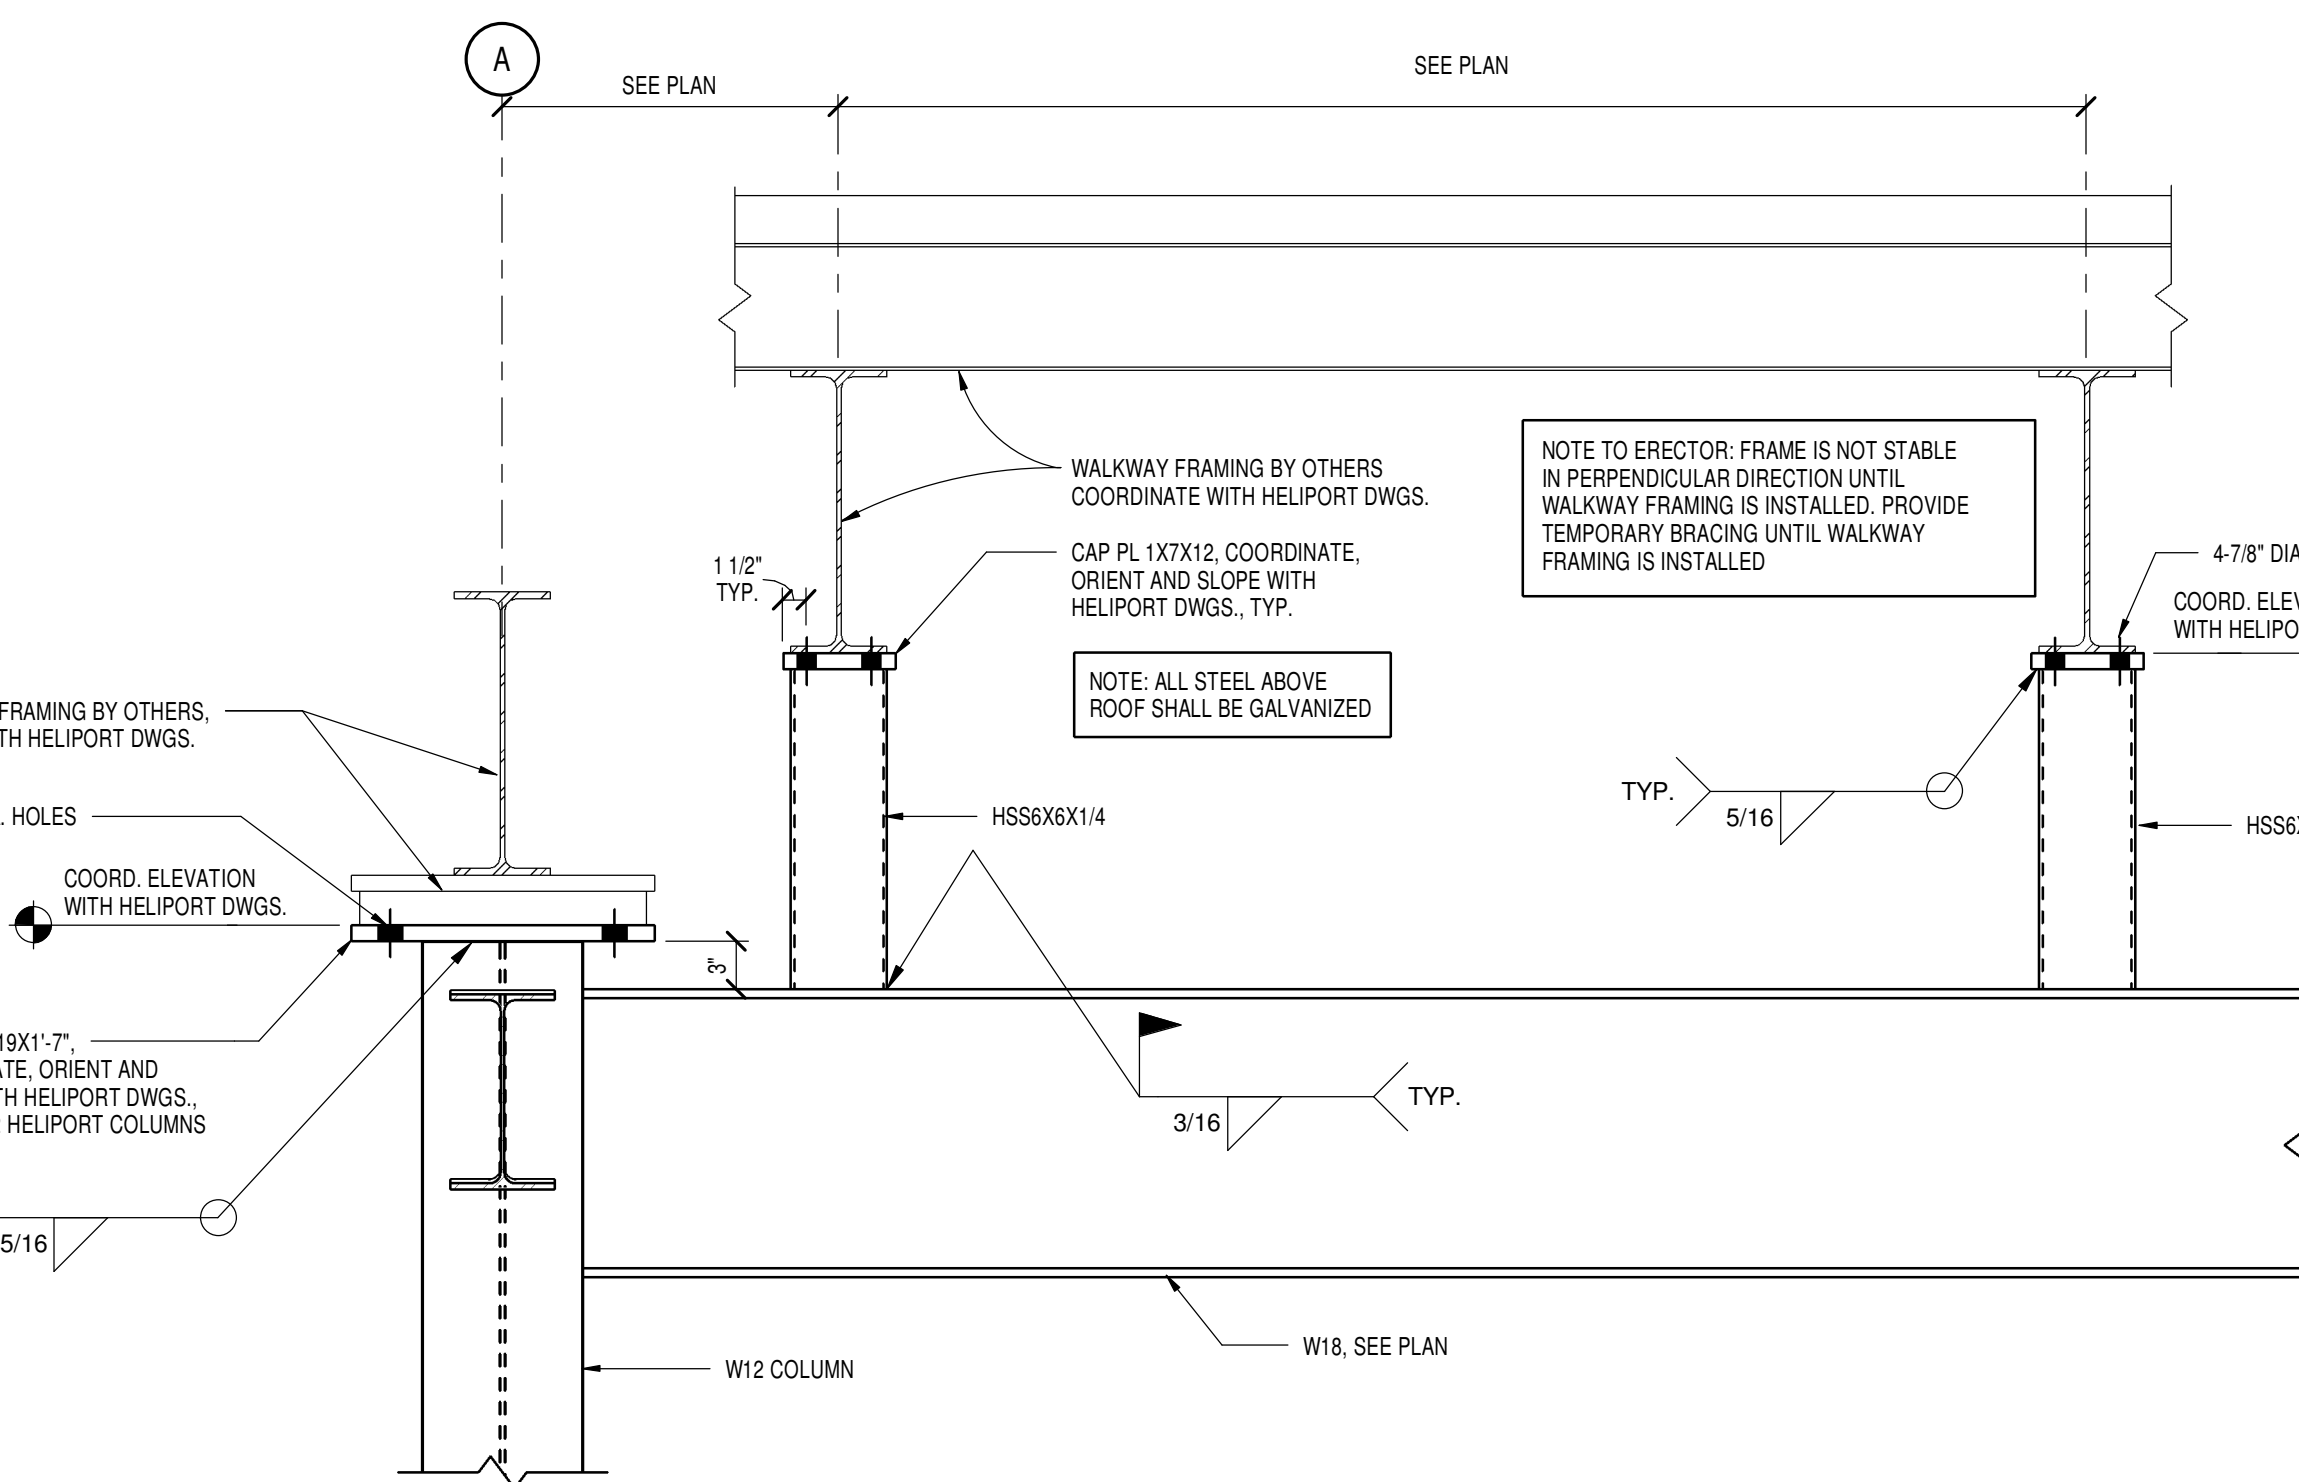


3 SECTION  
1" = 1'-0"

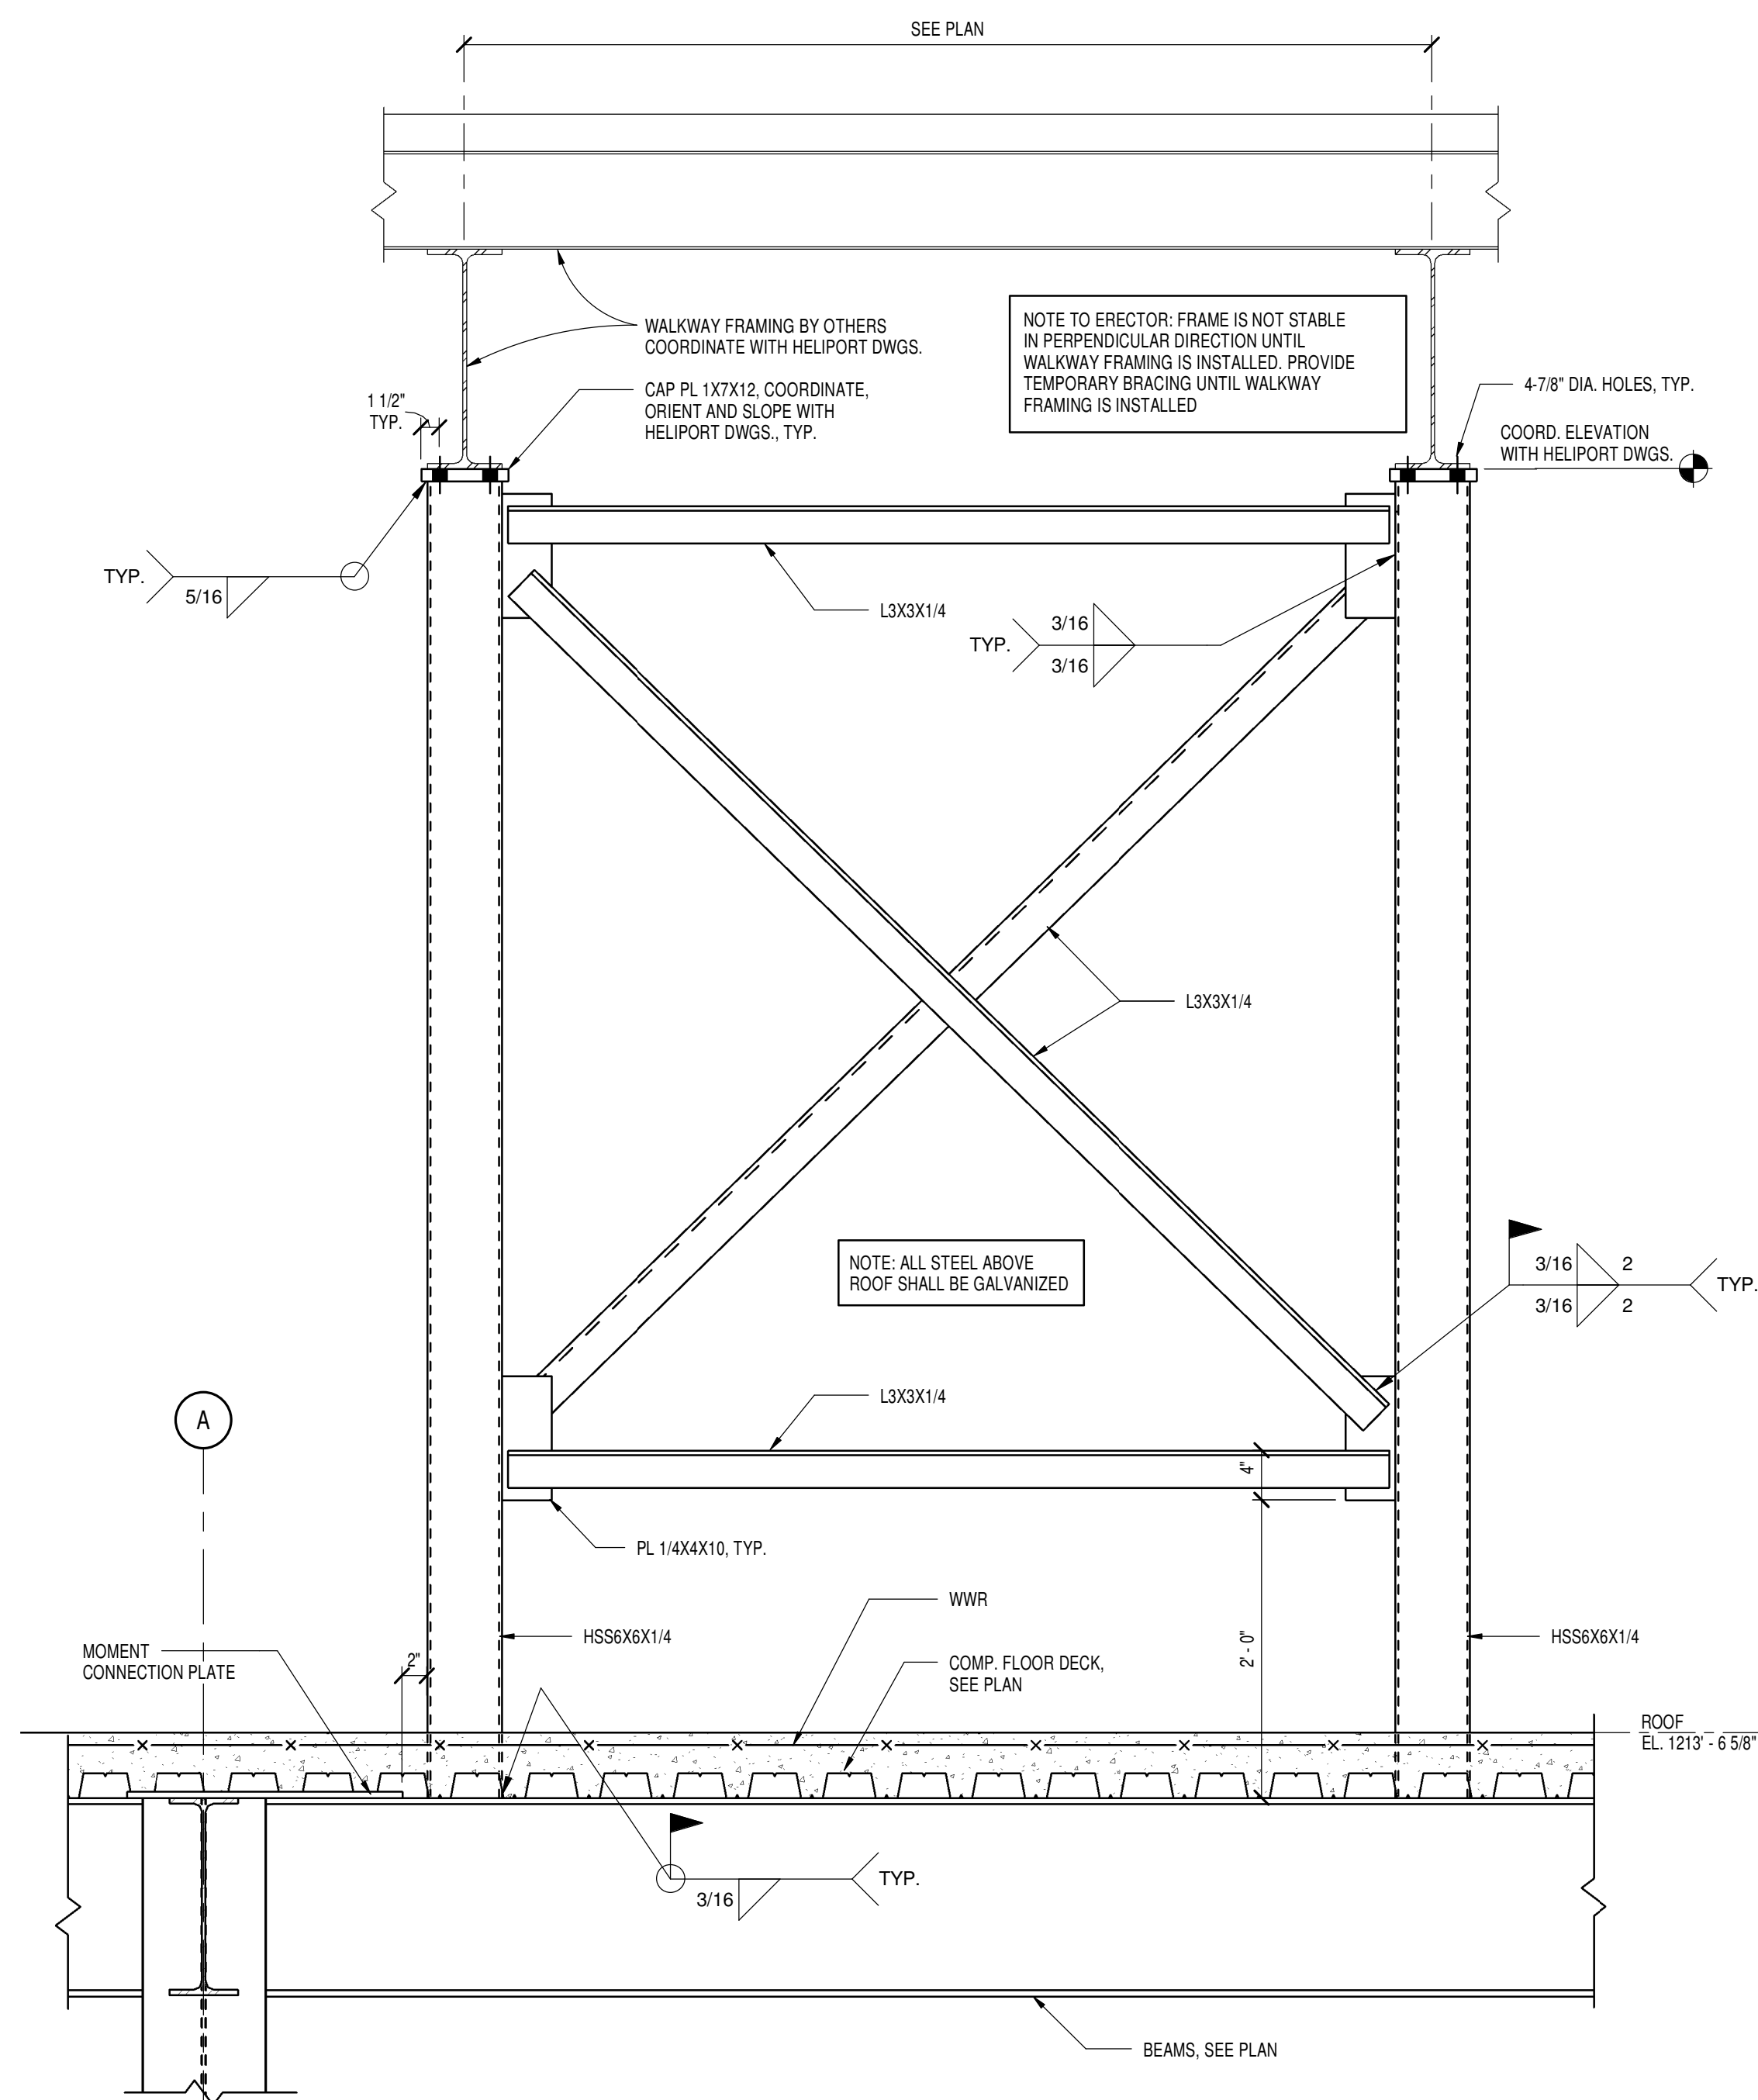


4 SECTION  
1" = 1'-0"

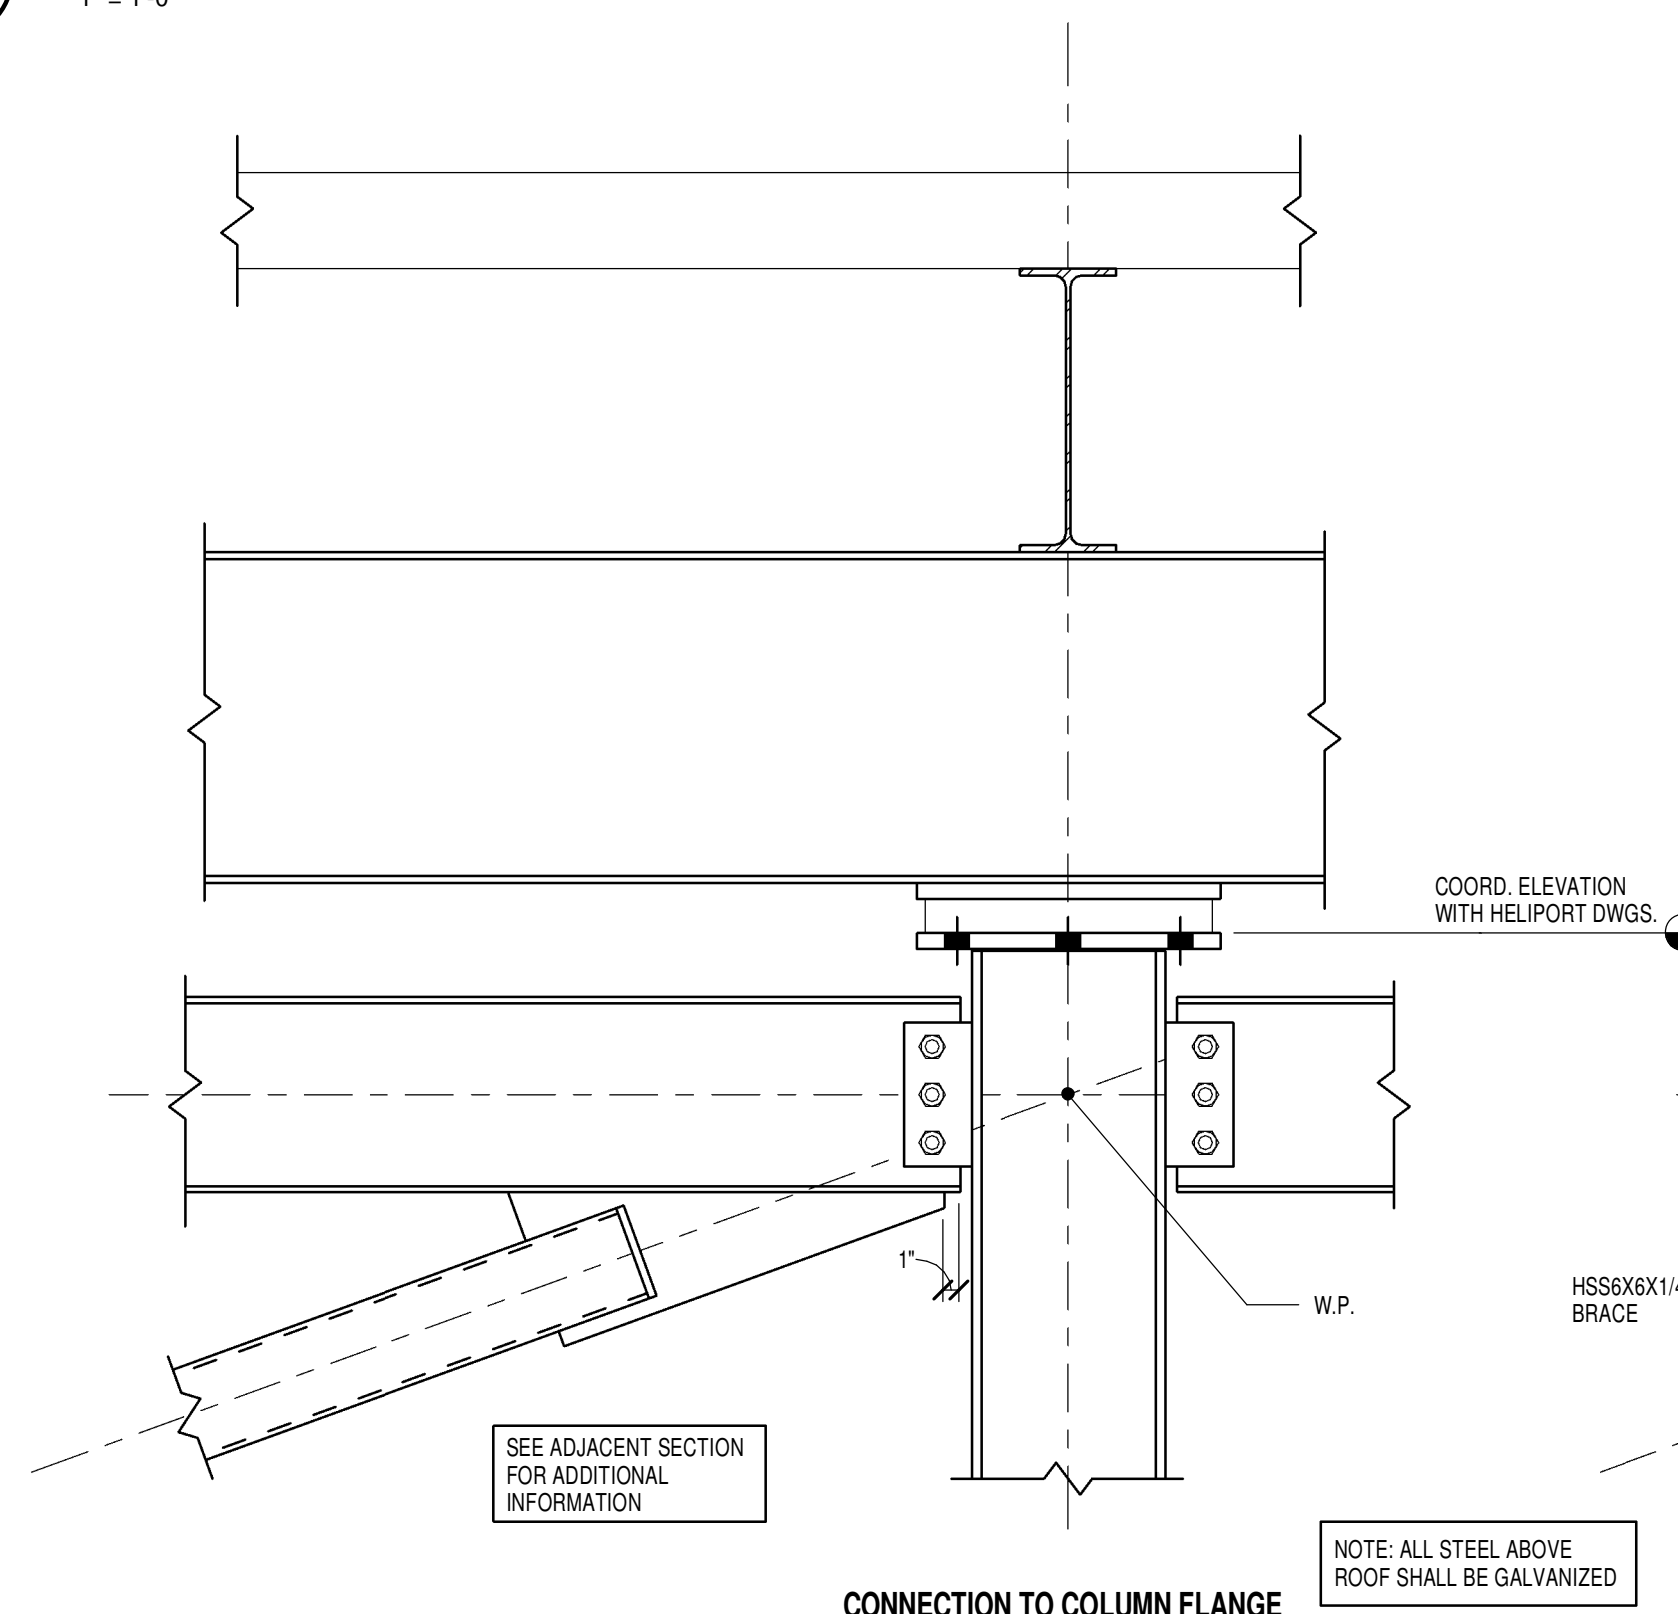


7 DETAIL  
1" = 1'-0"

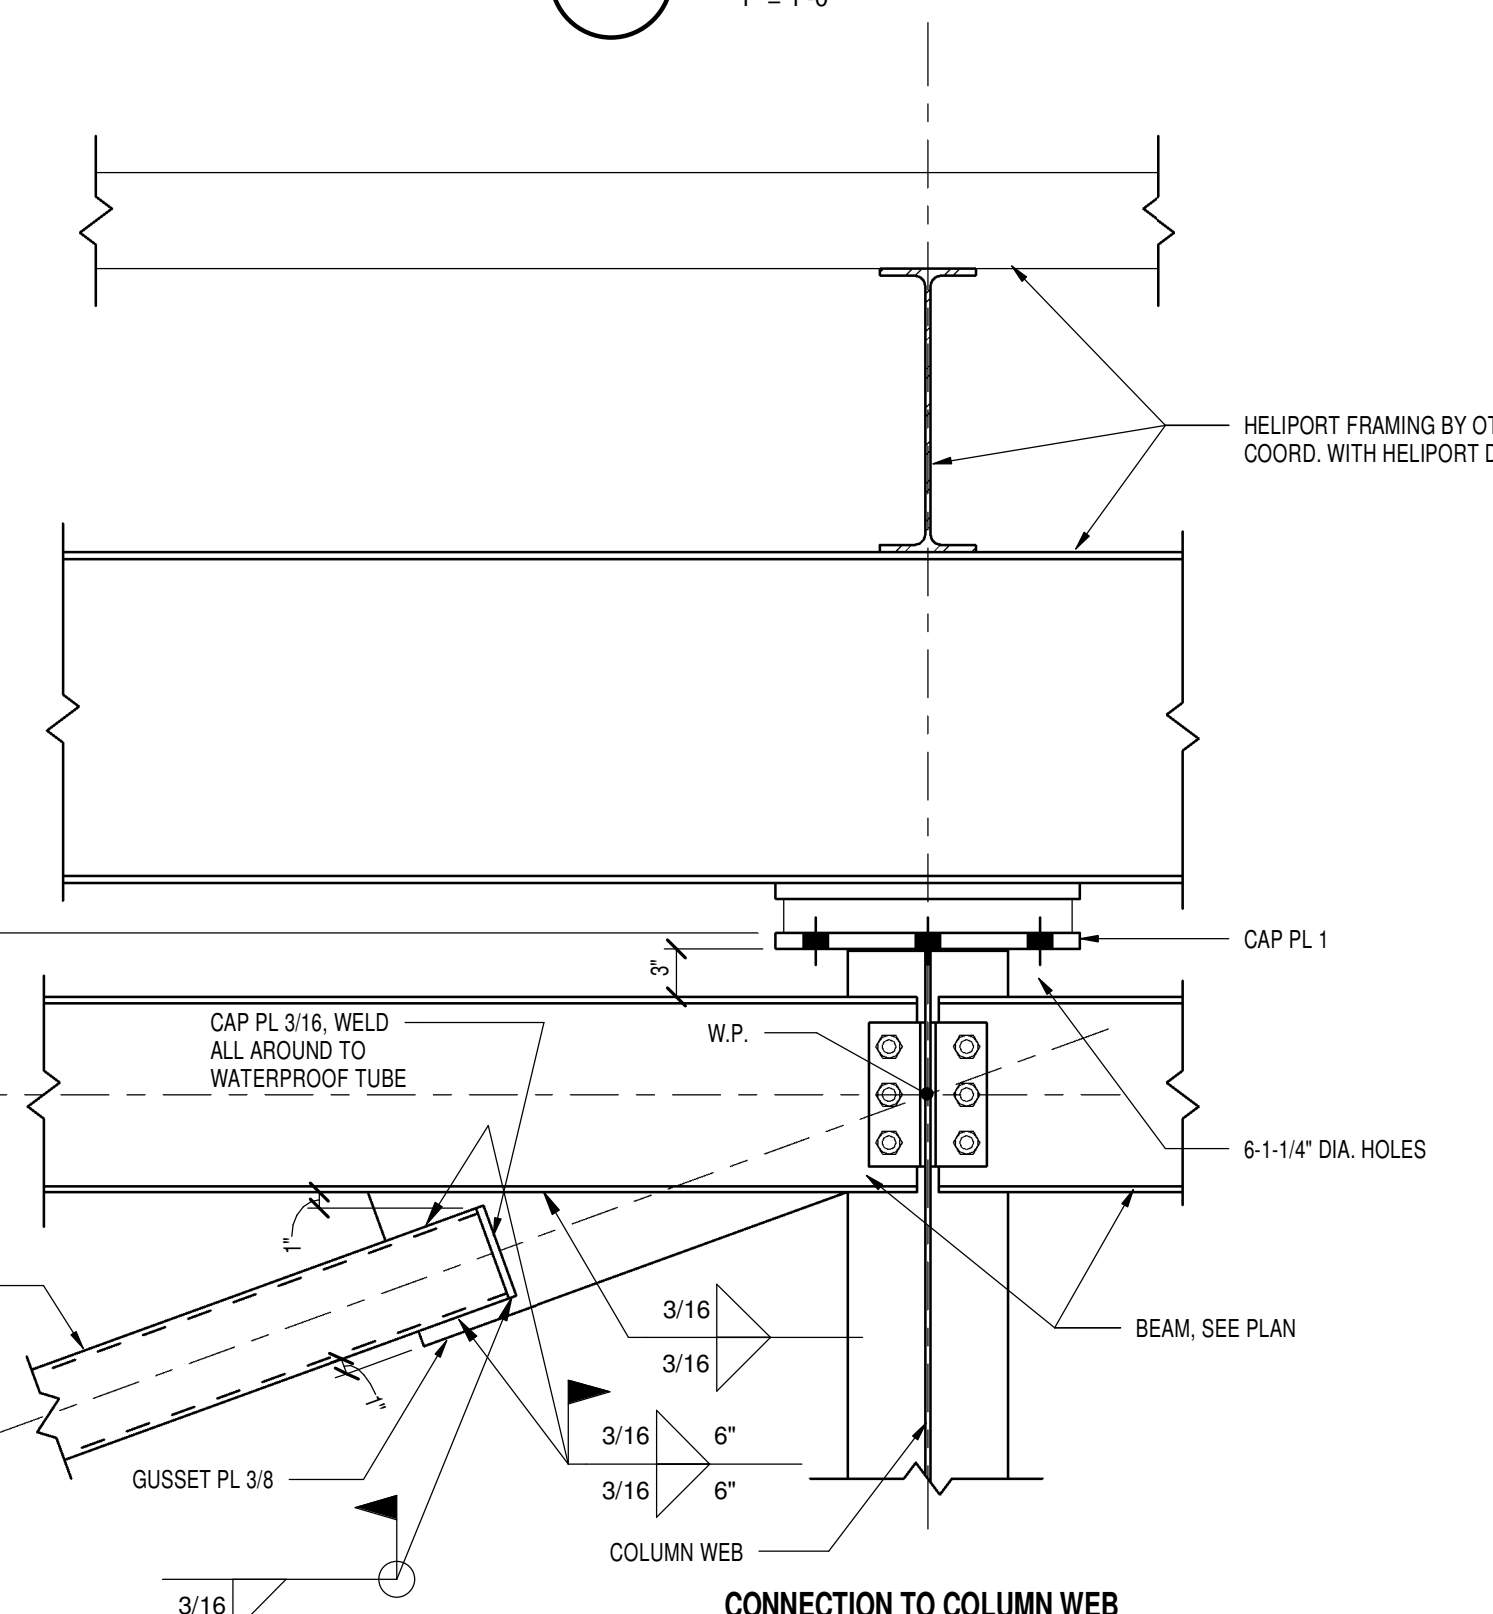

8 DETAIL  
1" = 1'-0"

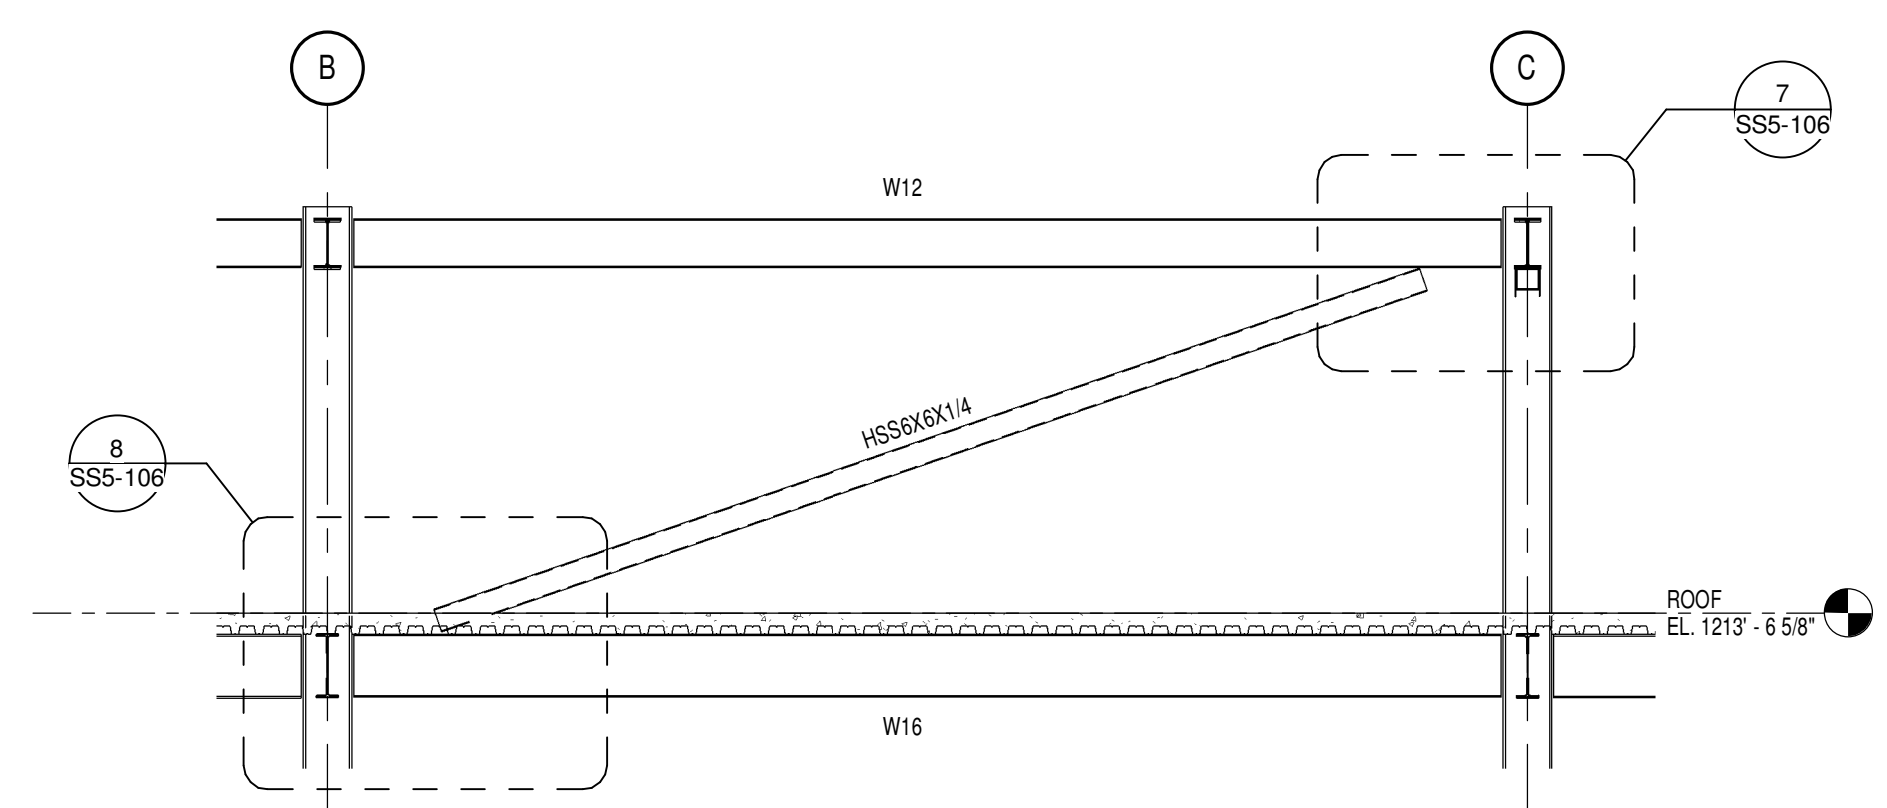

5 SECTION  
1/4" = 1'-0"

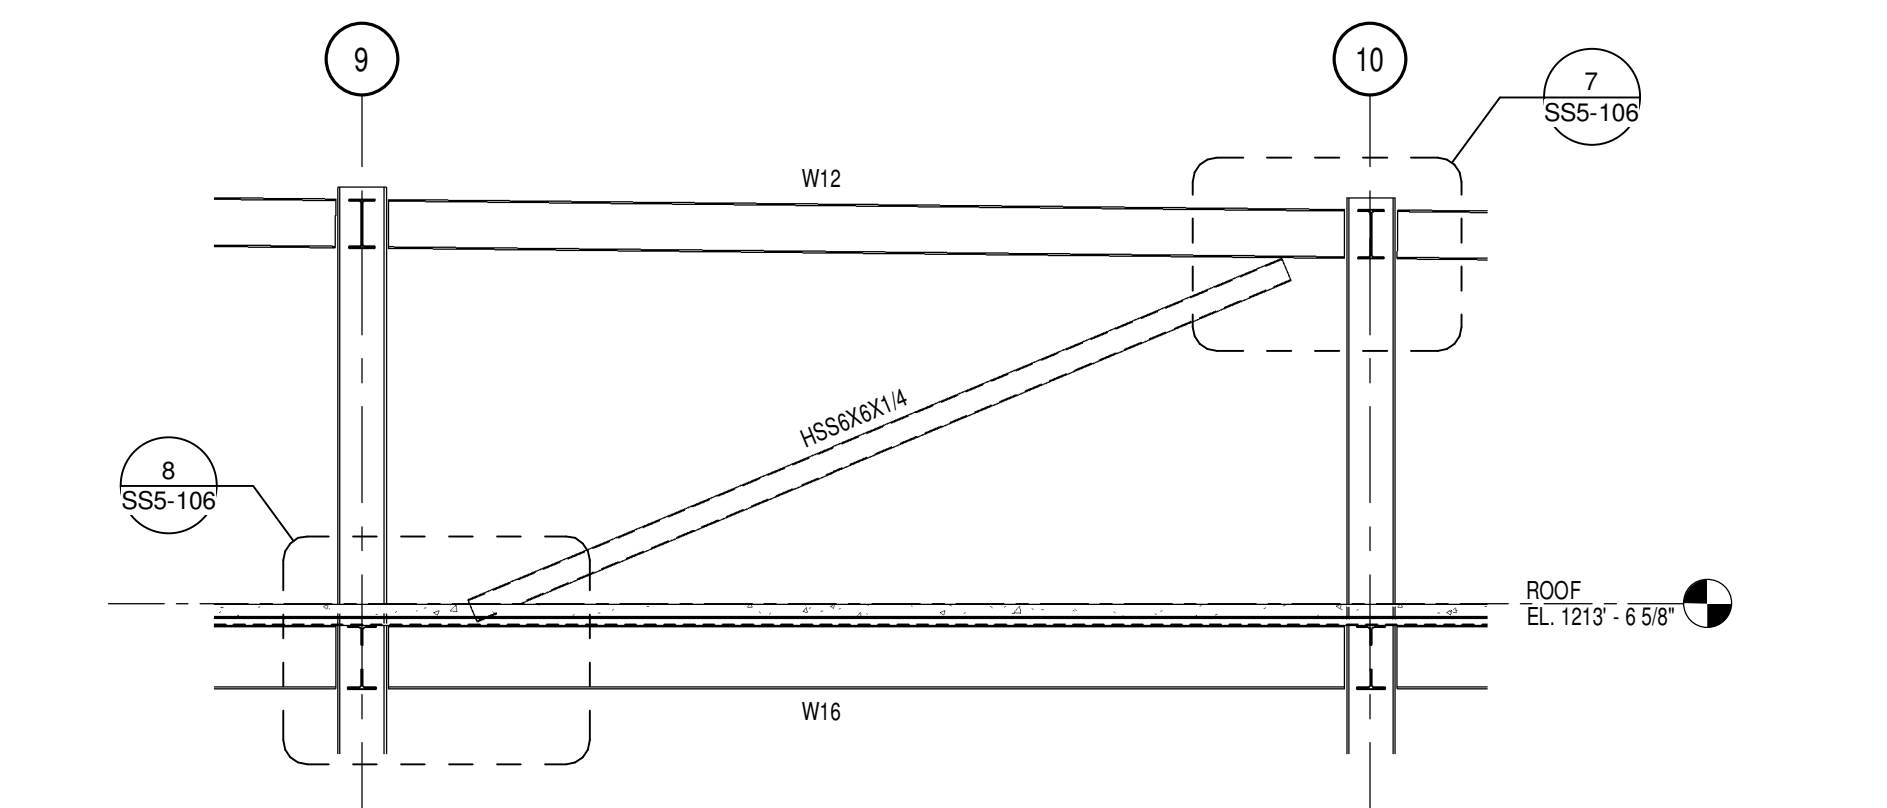

6 SECTION  
1/4" = 1'-0"

<b>CONSULTANTS:</b> <b>HDR</b> HDR Architecture, Inc. 1101 King Street   Suite 400   Alexandria, Virginia 22314-2944   703.518.8500		<b>ARCHITECT/ENGINEERS:</b> <b>ASTORINO</b> ARCHITECTURE ENGINEERING INTERIOR DESIGN DESIGN/BUILD 221 First Pitt Boulevard   Pittsburgh, Pennsylvania 15222 TEL: 412.755.1700 FAX: 412.755.1711 www.astorino.com		<b>Drawing Title</b> <b>STEEL - SECTIONS AND DETAILS</b> <b>Approved:</b> Project Director		<b>Project Title</b> <b>VA CARES CONSOLIDATION VAMC, PITTSBURGH, PA, RESEARCH OFFICE BLDG.</b> <b>Location</b> <b>VAPHS UNIVERSITY DRIVE</b> <b>Date</b> 08-18-2010 <b>Checked</b> JHC <b>Drawn</b> RAW		<b>Project Number</b> <b>646CA2500R</b> <b>Building Number</b> <b>30</b> <b>Drawing Number</b> <b>SS5-106</b> Dwg. of		<b>Office of Facilities Management</b> <b>Department of Veterans Affairs</b>	
--	--	---	--	--	--	--	--	---	--	---	--